




[illegible][illegible]

RELAÇÃO DO AÇO					
21xP1-L2		21xP1-L1			
AÇO	N	DIAM (mm)	QUANT	C.UNIT (cm)	C.TOTAL (cm)
CA60	1	5.0	651	75	48825
CA50	2	10.0	84	207	17388
	3	10.0	84	VAR	VAR

RELAÇÃO DO AÇO					
21xP8-L2		6xP8-L1		15xP14-L1	
AÇO	N	DIAM (mm)	QUANT	C.UNIT (cm)	C.TOTAL (cm)
CA60	1	5.0	651	75	48825
CA50	2	10.0	84	207	17388
	3	10.0	24	VAR	VAR
	4	10.0	60	VAR	VAR

RESUMO DO AÇO			
AÇO	DIAM (mm)	C.TOTAL (m)	PESO + 10% (kg)
CA50	10.0	696.2	262.4
CA60	5.0	976.6	165.6
PESO TOTAL (kg)			
CA50	262.4		
CA60	165.6		

Volume de concreto (C-25) = 5.64 m³
 Área de forma = 118.28 m²

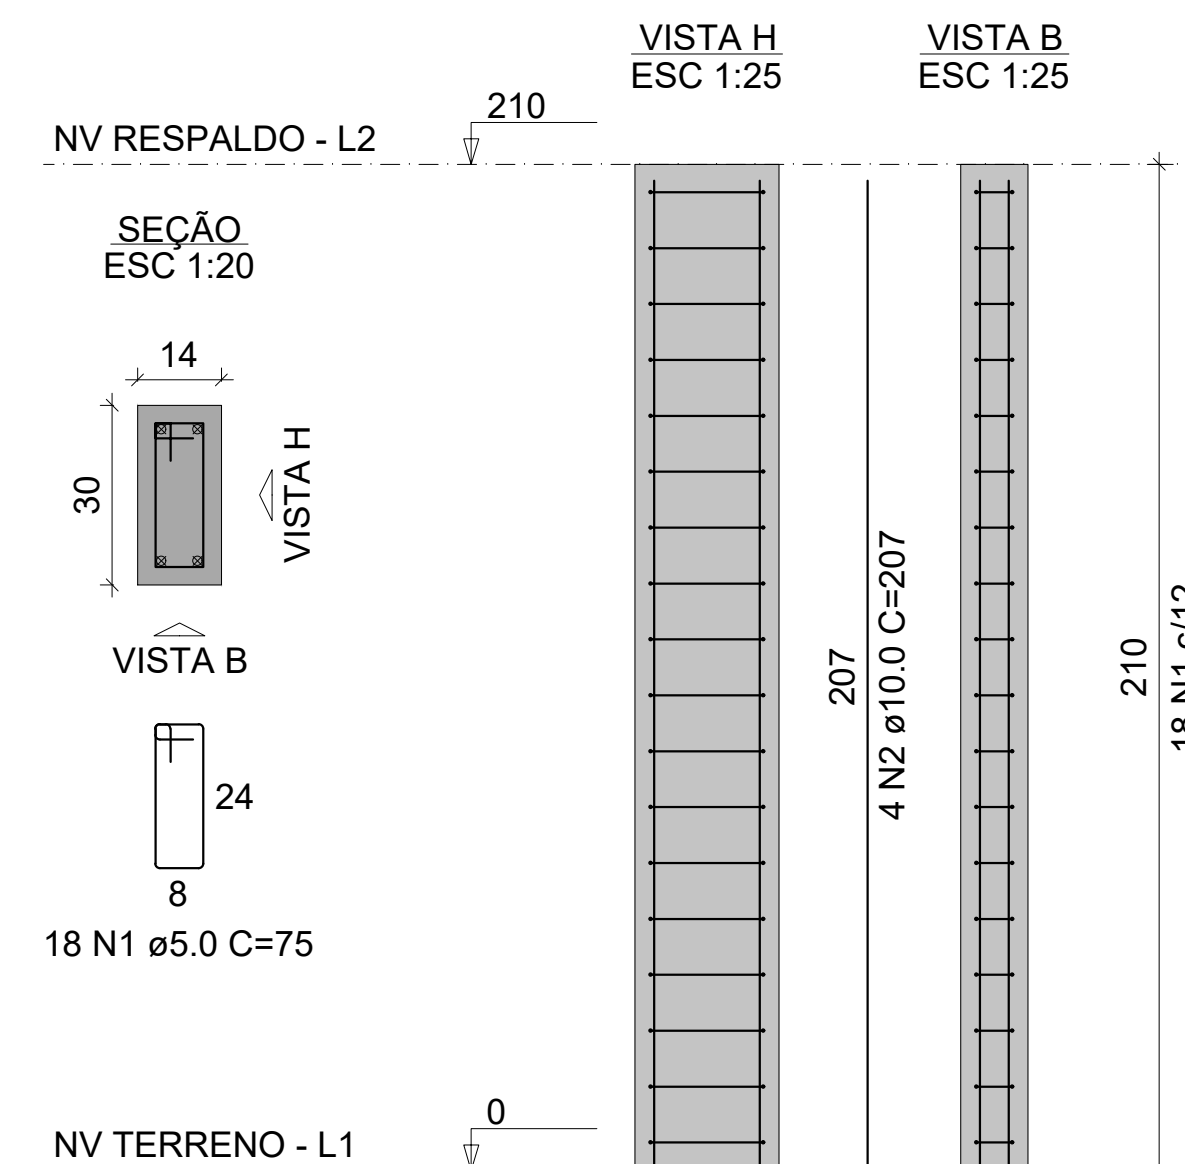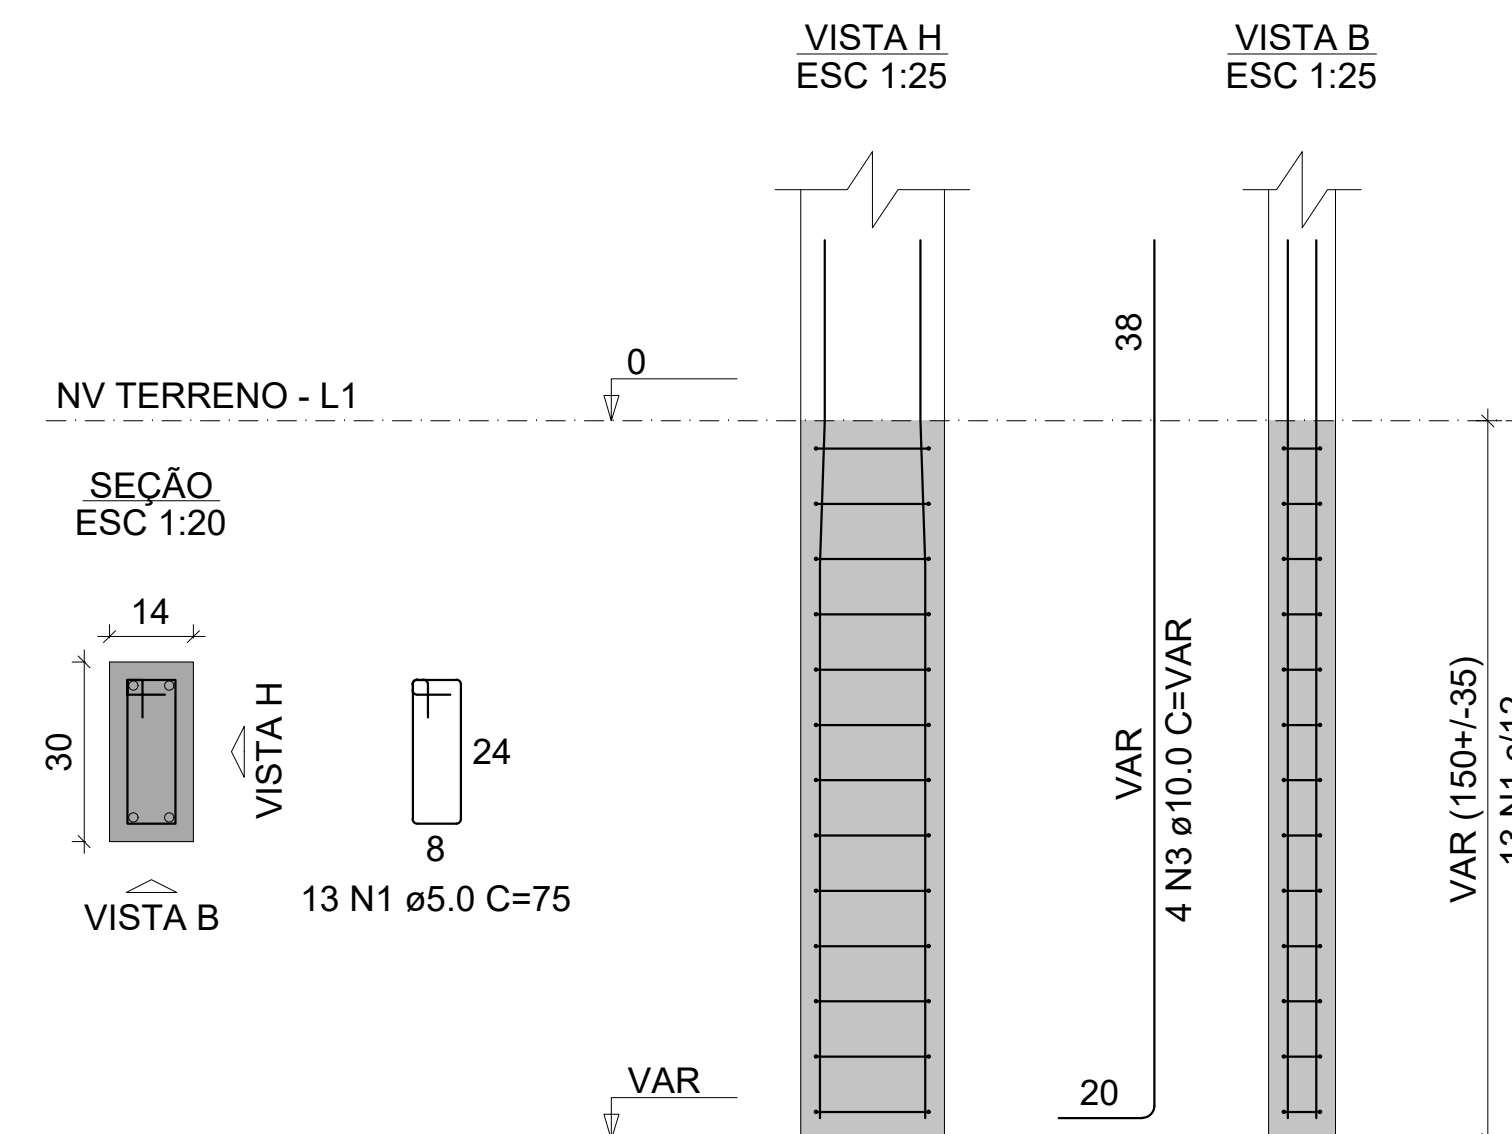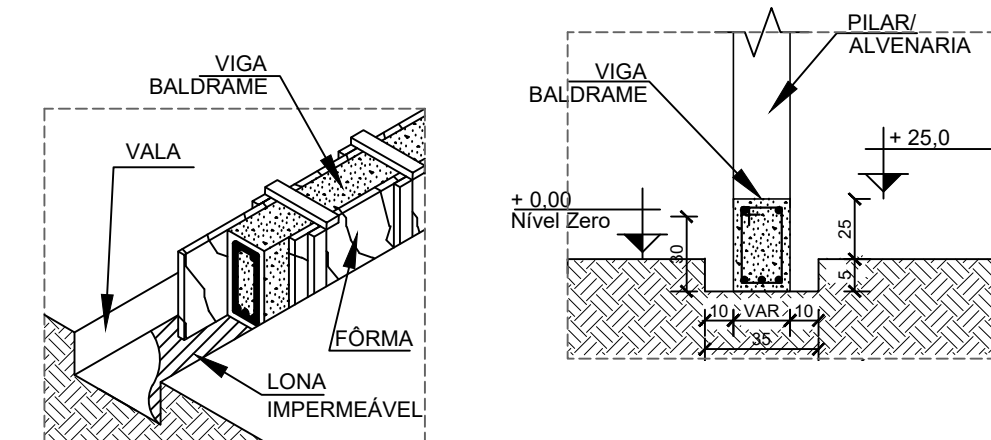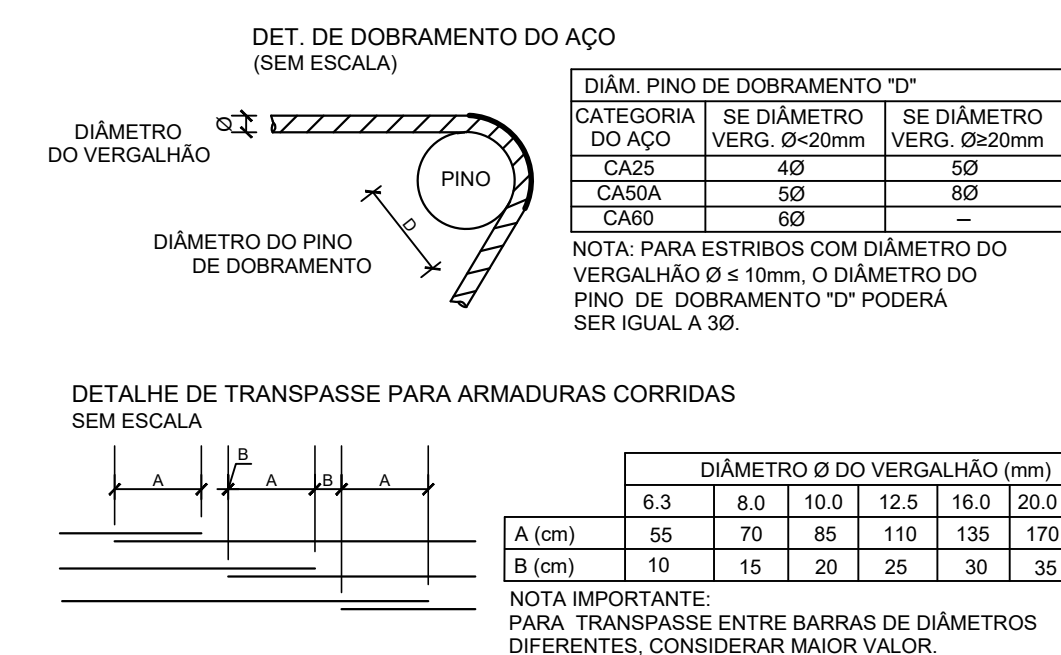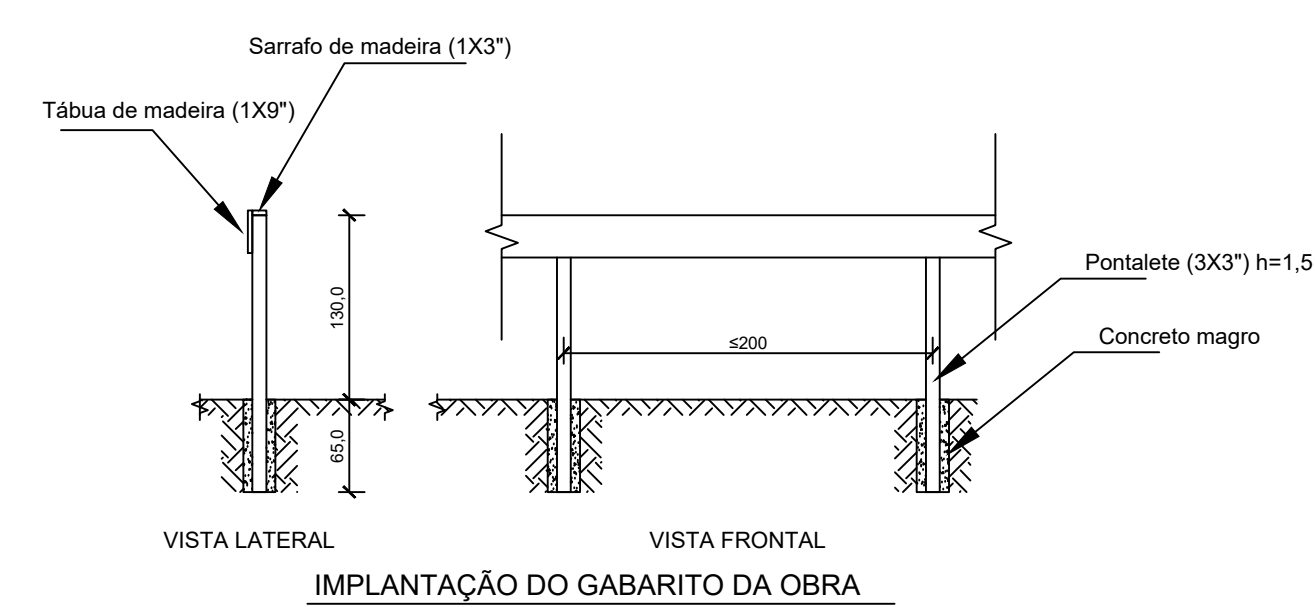

RBO	EMISSÃO INICIAL	
REVISÃO	DATA	DESCRIÇÃO
<div style="text-align: center;"> PROJETO ESTRUTURAL</div>		
DERA:		
MURO DA SECRETARIA DE EDUCAÇÃO EM RONDOLÂNDIA		
PROPRIETÁRIO: CPF/CNPJ:	PREFEITURA MUNICIPAL DE RONDOLÂNDIA 04.221.486/0001-49	
ENDEREÇO: AV. JOANA ALVES, QD-48, LOTE 04, RONDOLÂNDIA - MT		
AUTOR DO PROJETO: CREM CAL:		
RESP. P/ EXECUÇÃO: CREM CAL:		
ESCALA:	ASSUNTO:	FOLHA Nº: EST 04 / 04
INDICADAS	DETALHAMENTOS	
NOME DO ARQUIVO DIGITAL:		